


PA-028B 8' high, 8" T-Wall, (backfill 5-8 ft <50%FINES) Machinery allowed structural slab only
Standard Drawings Folder

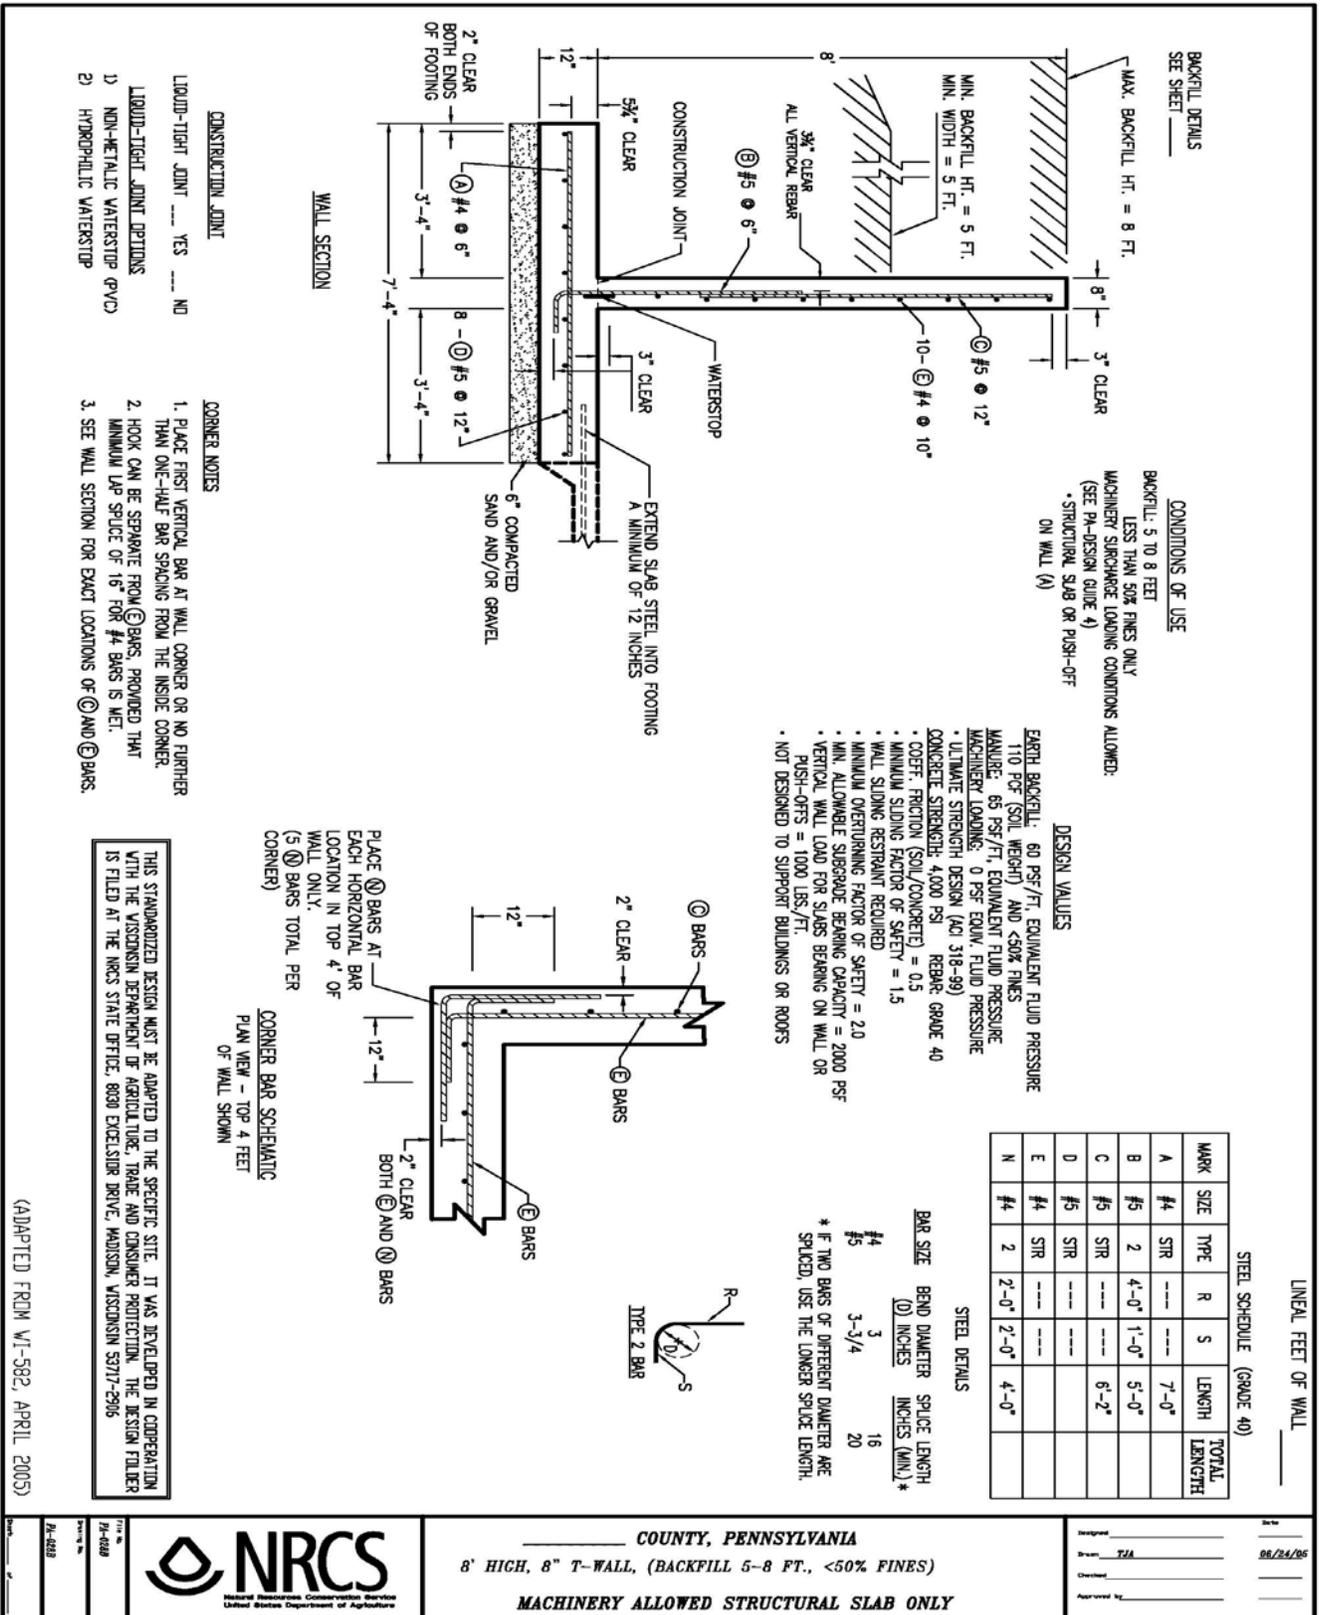

_____ COUNTY, PENNSYLVANIA
8' HIGH, 8" T-WALL, (BACKFILL 5-8 FT., <50% FINES)
MACHINERY ALLOWED STRUCTURAL SLAB ONLY

Drawn: TJA
Checked:
Approved by:
Date: 06/24/05