


PA-028C 8' high, 8" T-Wall, (backfill 5-8 ft <50%FINES) Machinery loading allowed
Standard Drawings Folder

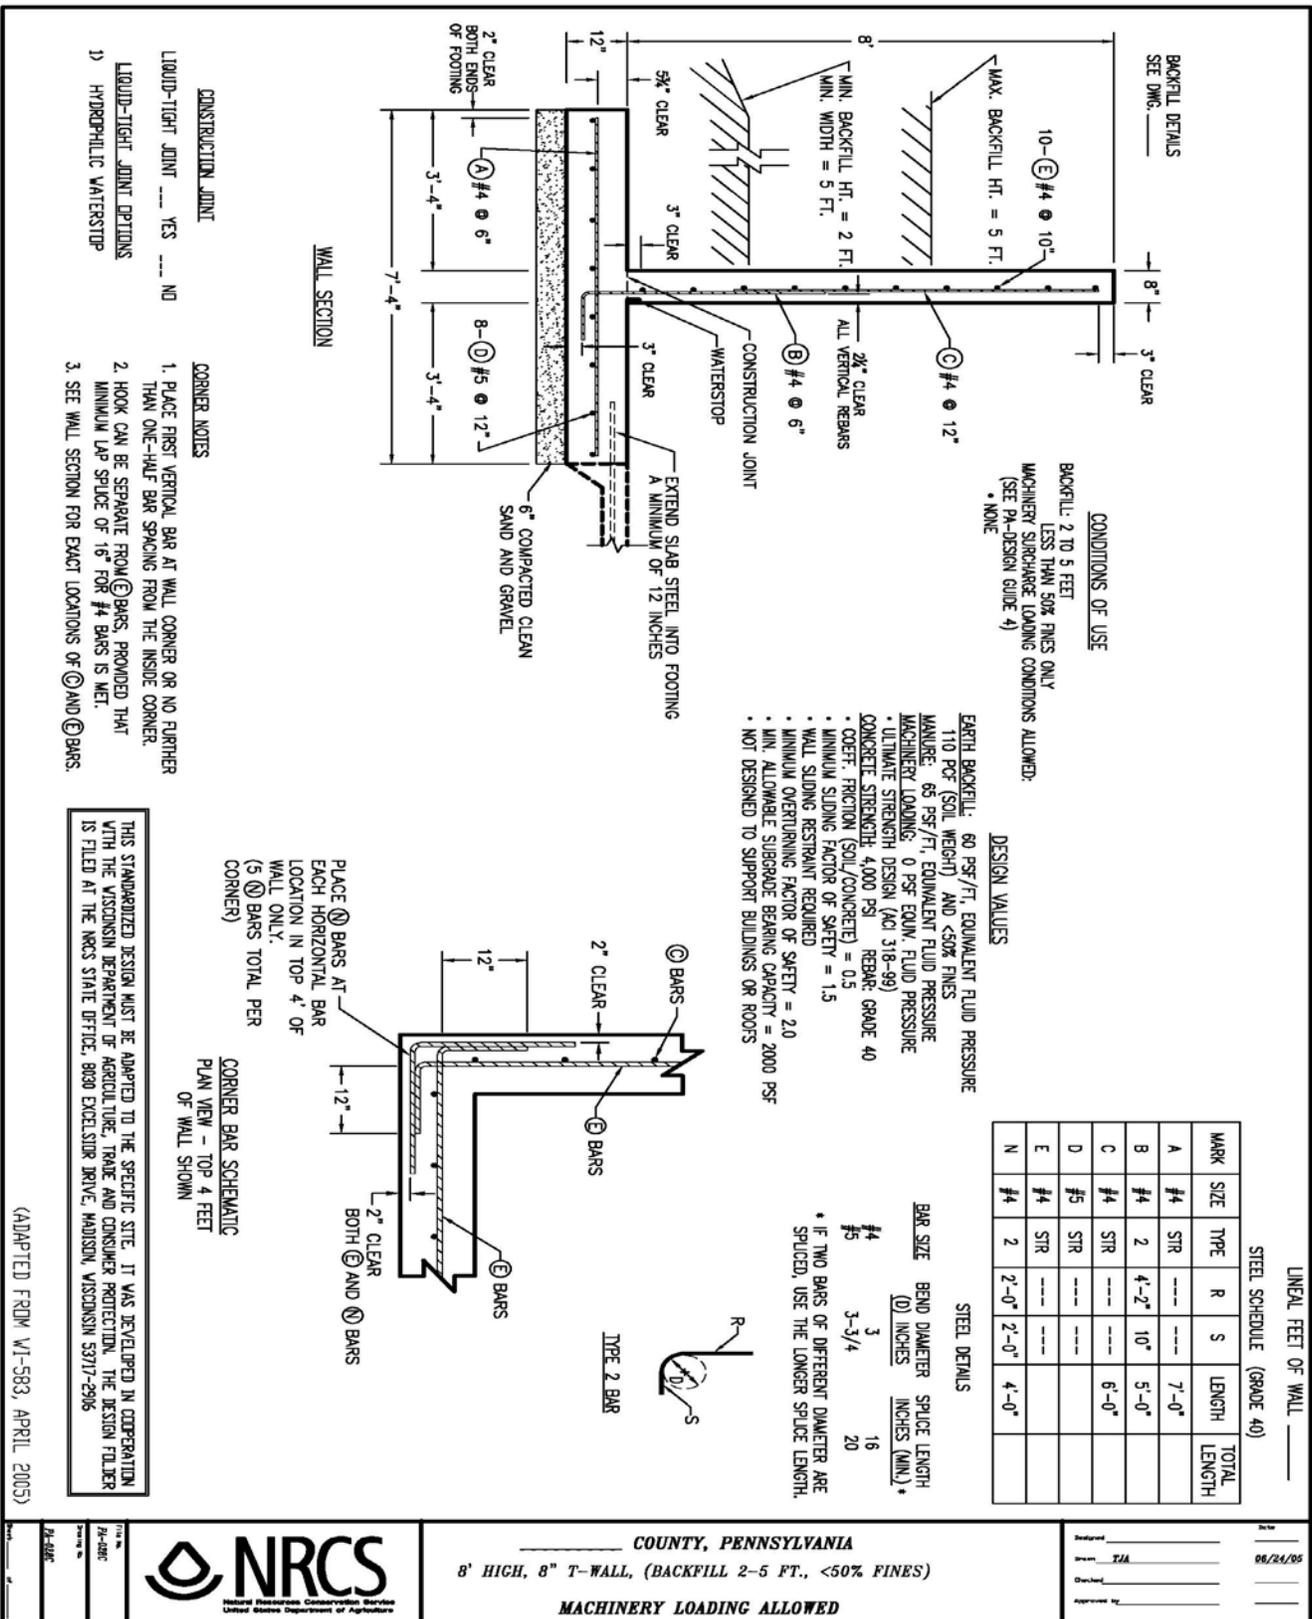

_____ COUNTY, PENNSYLVANIA
8' HIGH, 8" T-WALL, (BACKFILL 2-5 FT., <50% FINES)
MACHINERY LOADING ALLOWED

Drawn	_____	Date	06/24/05
Checked	TJA		
Approved	_____		